
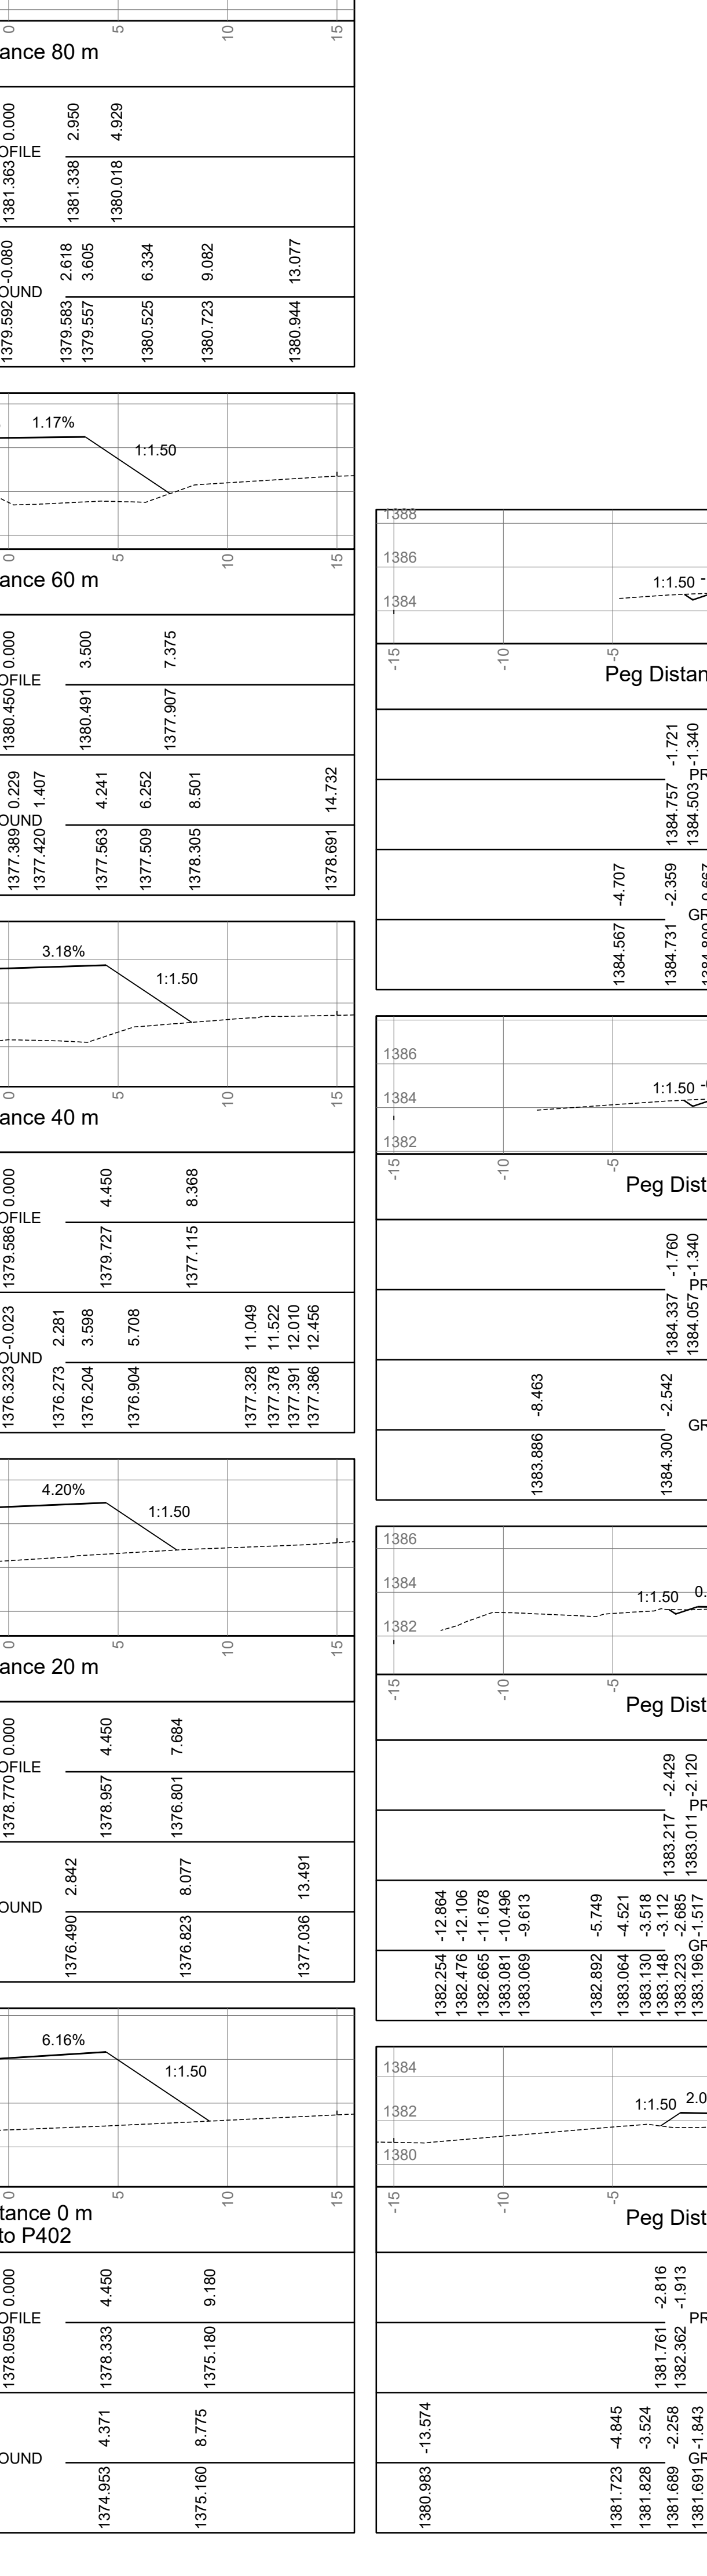
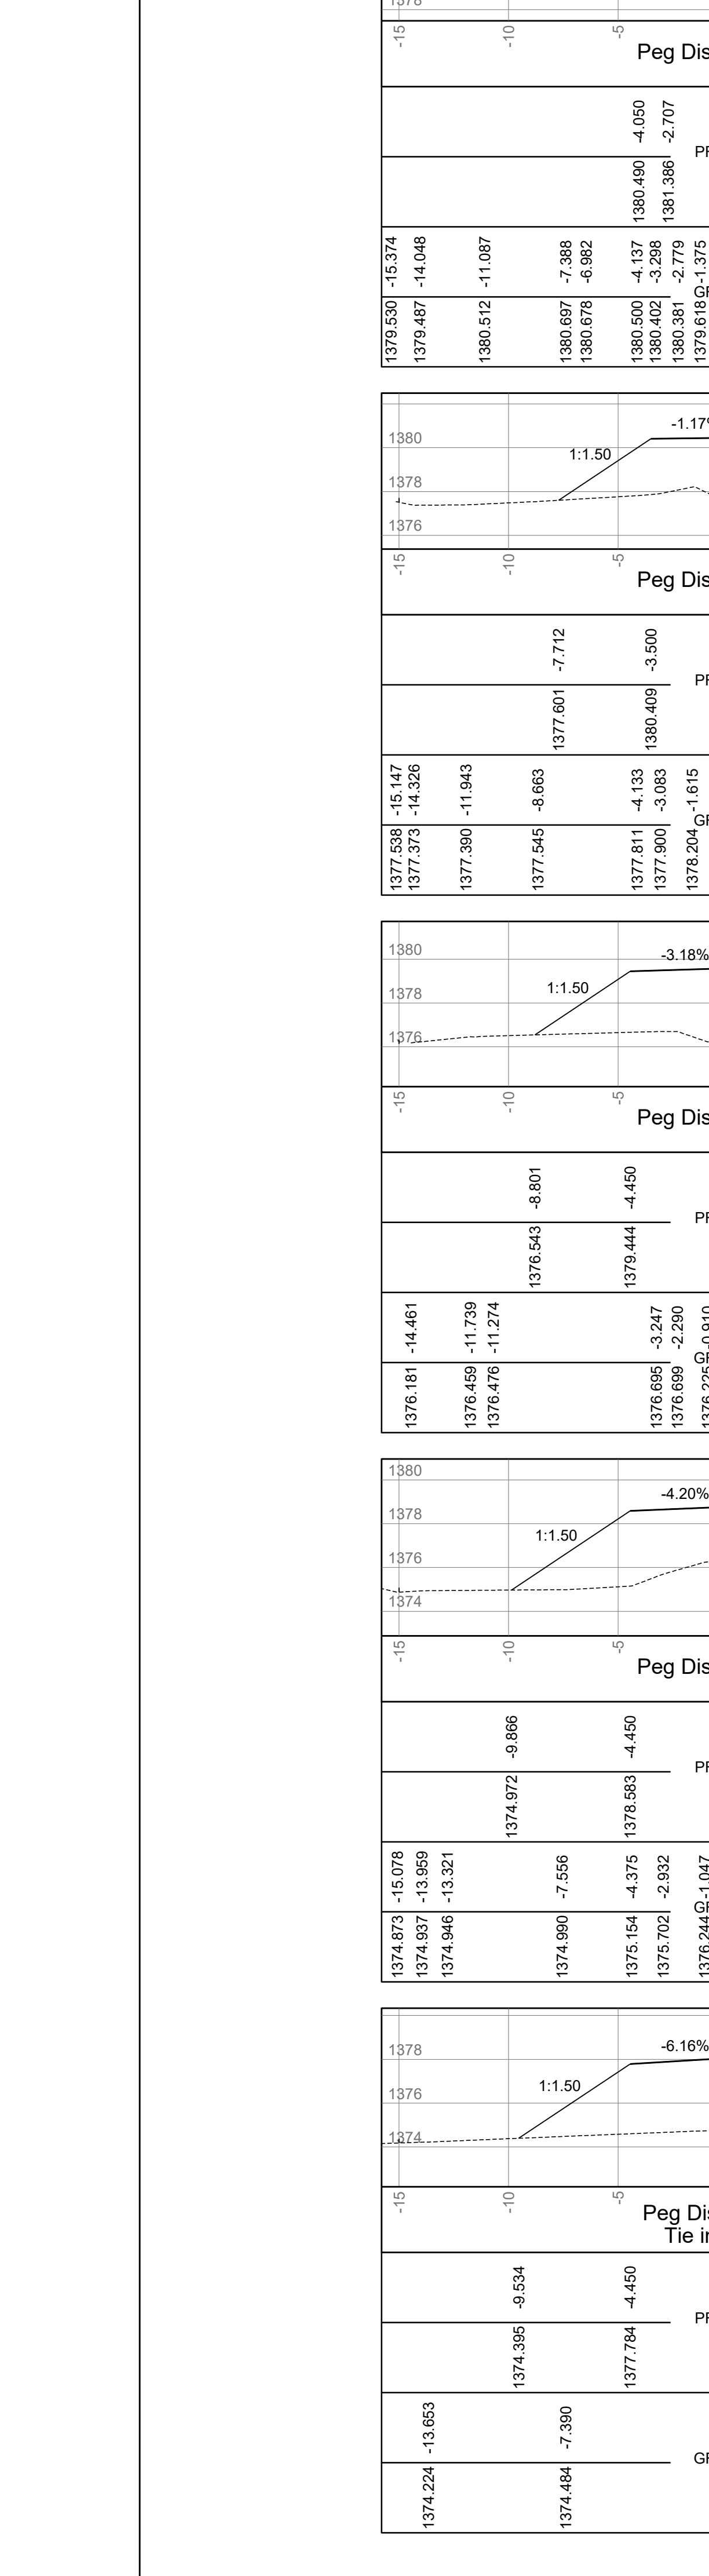
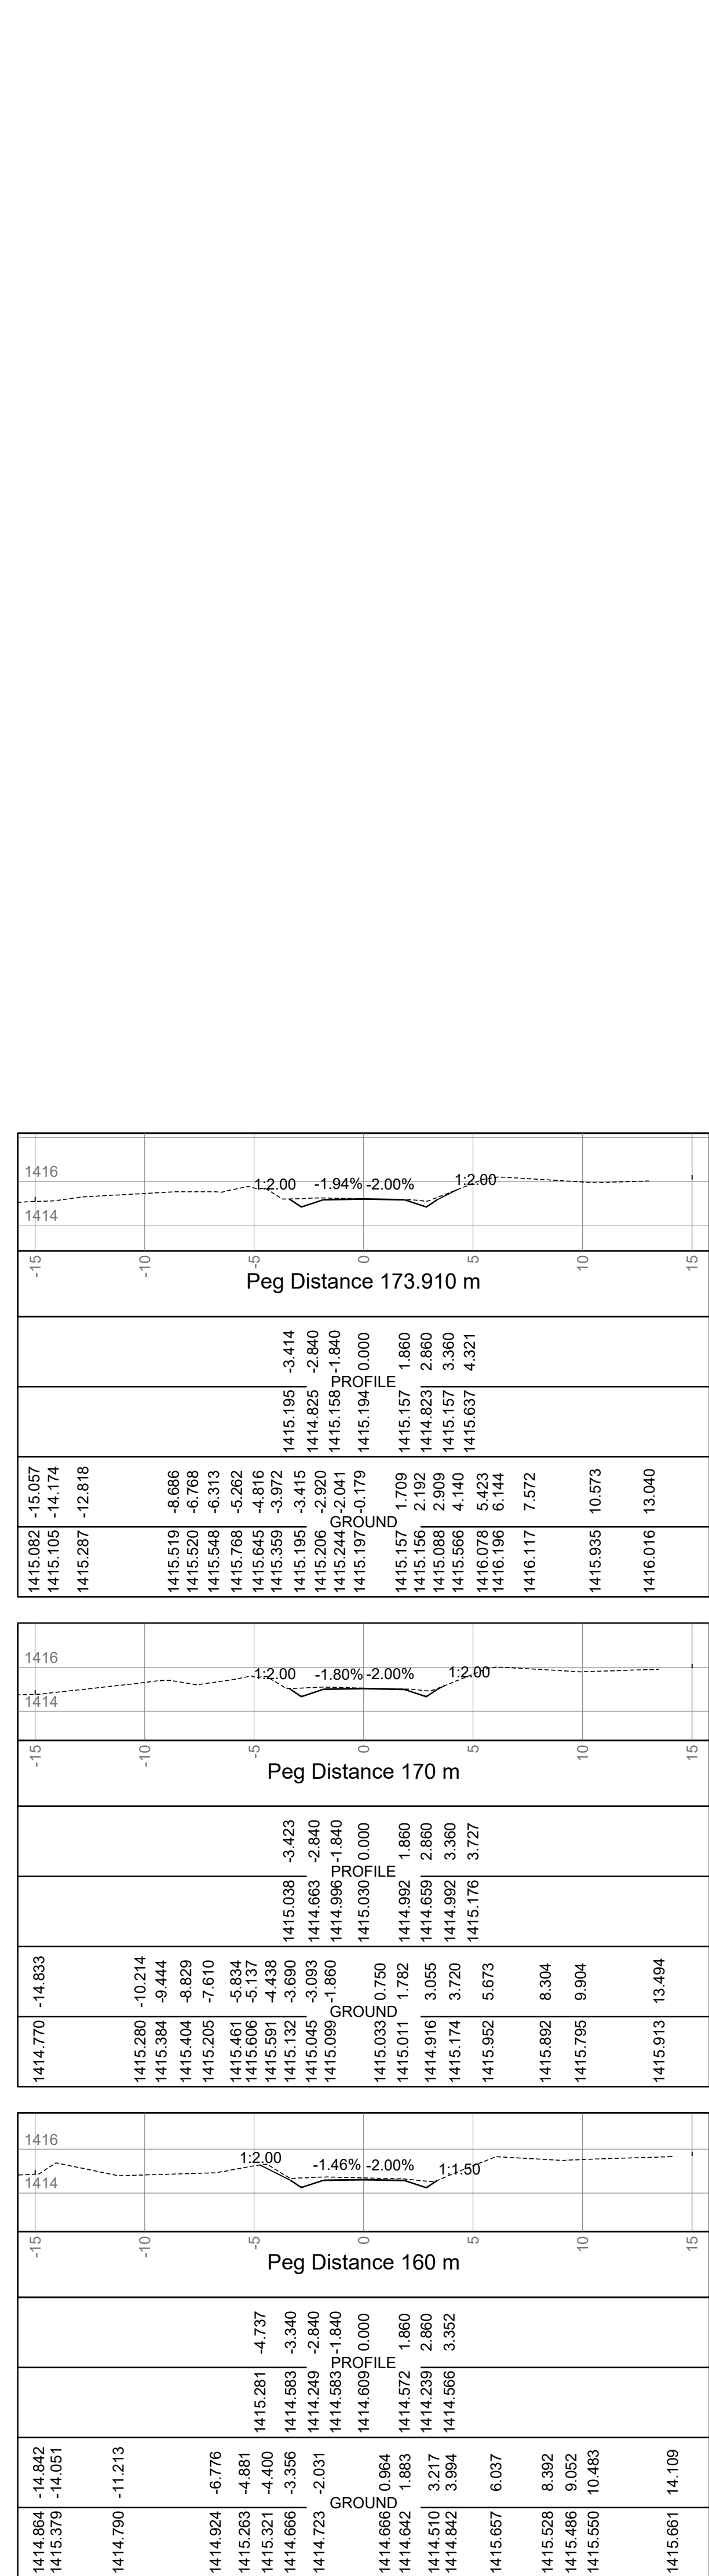
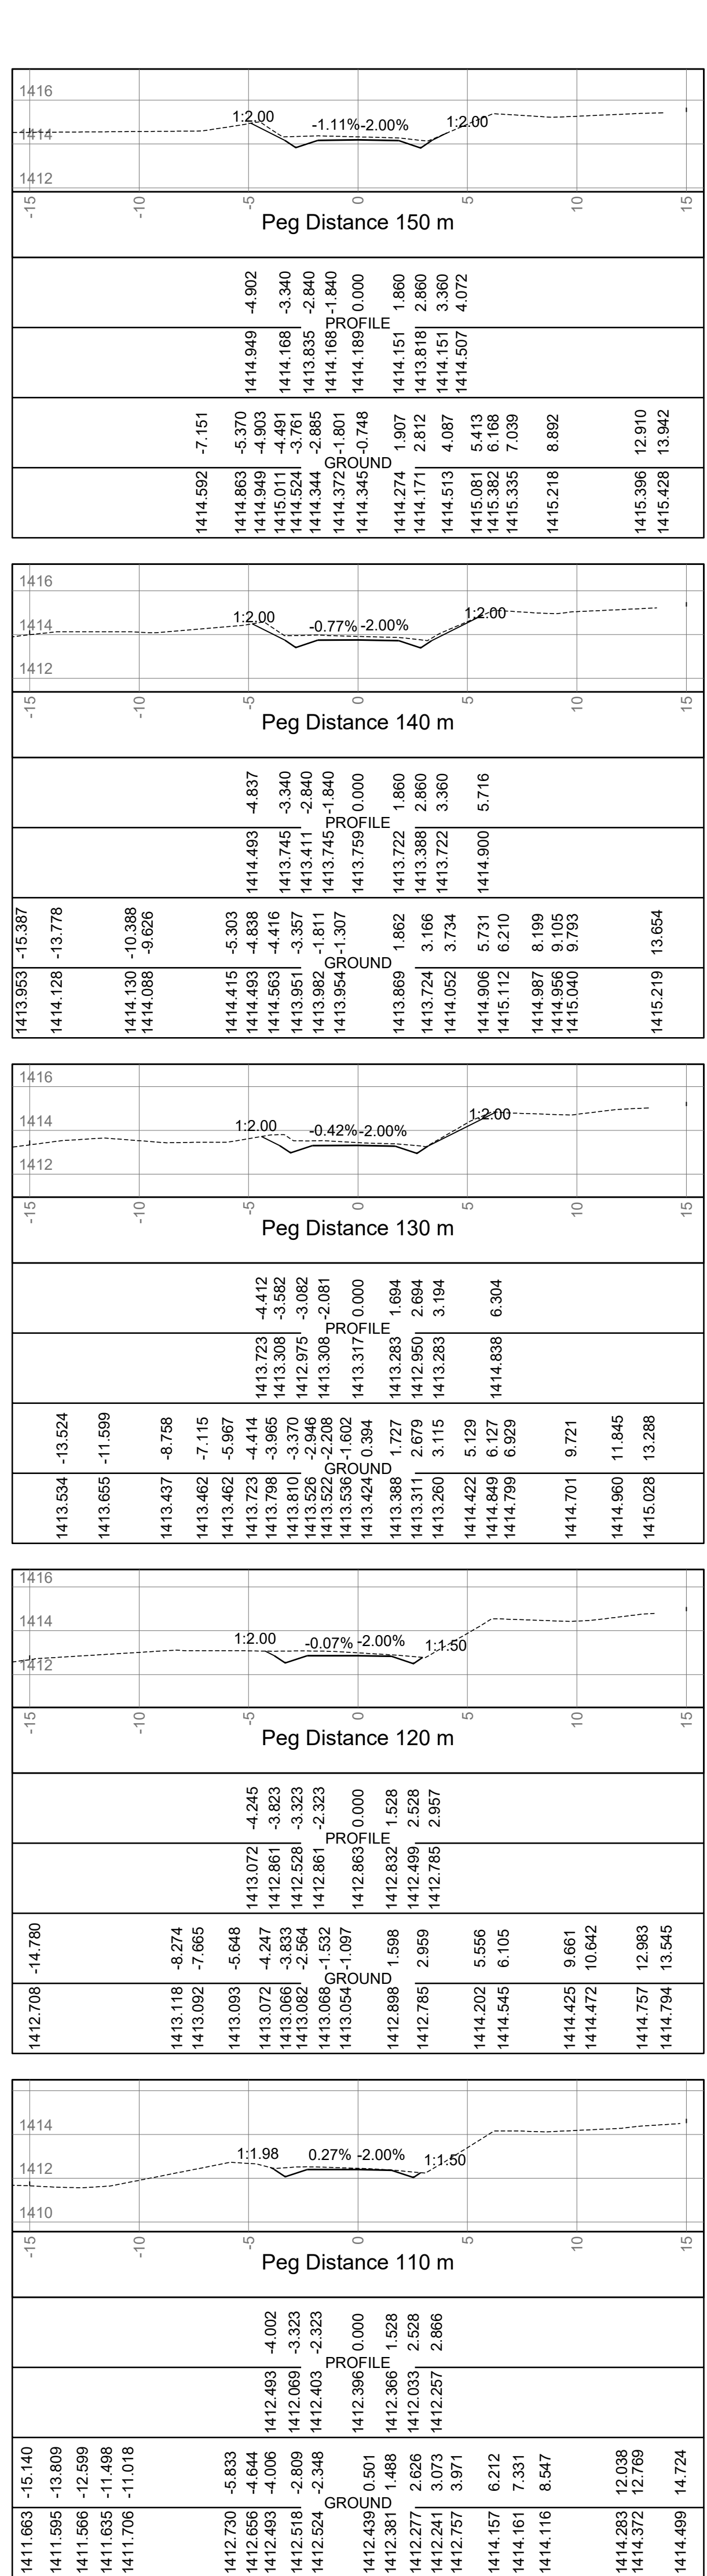
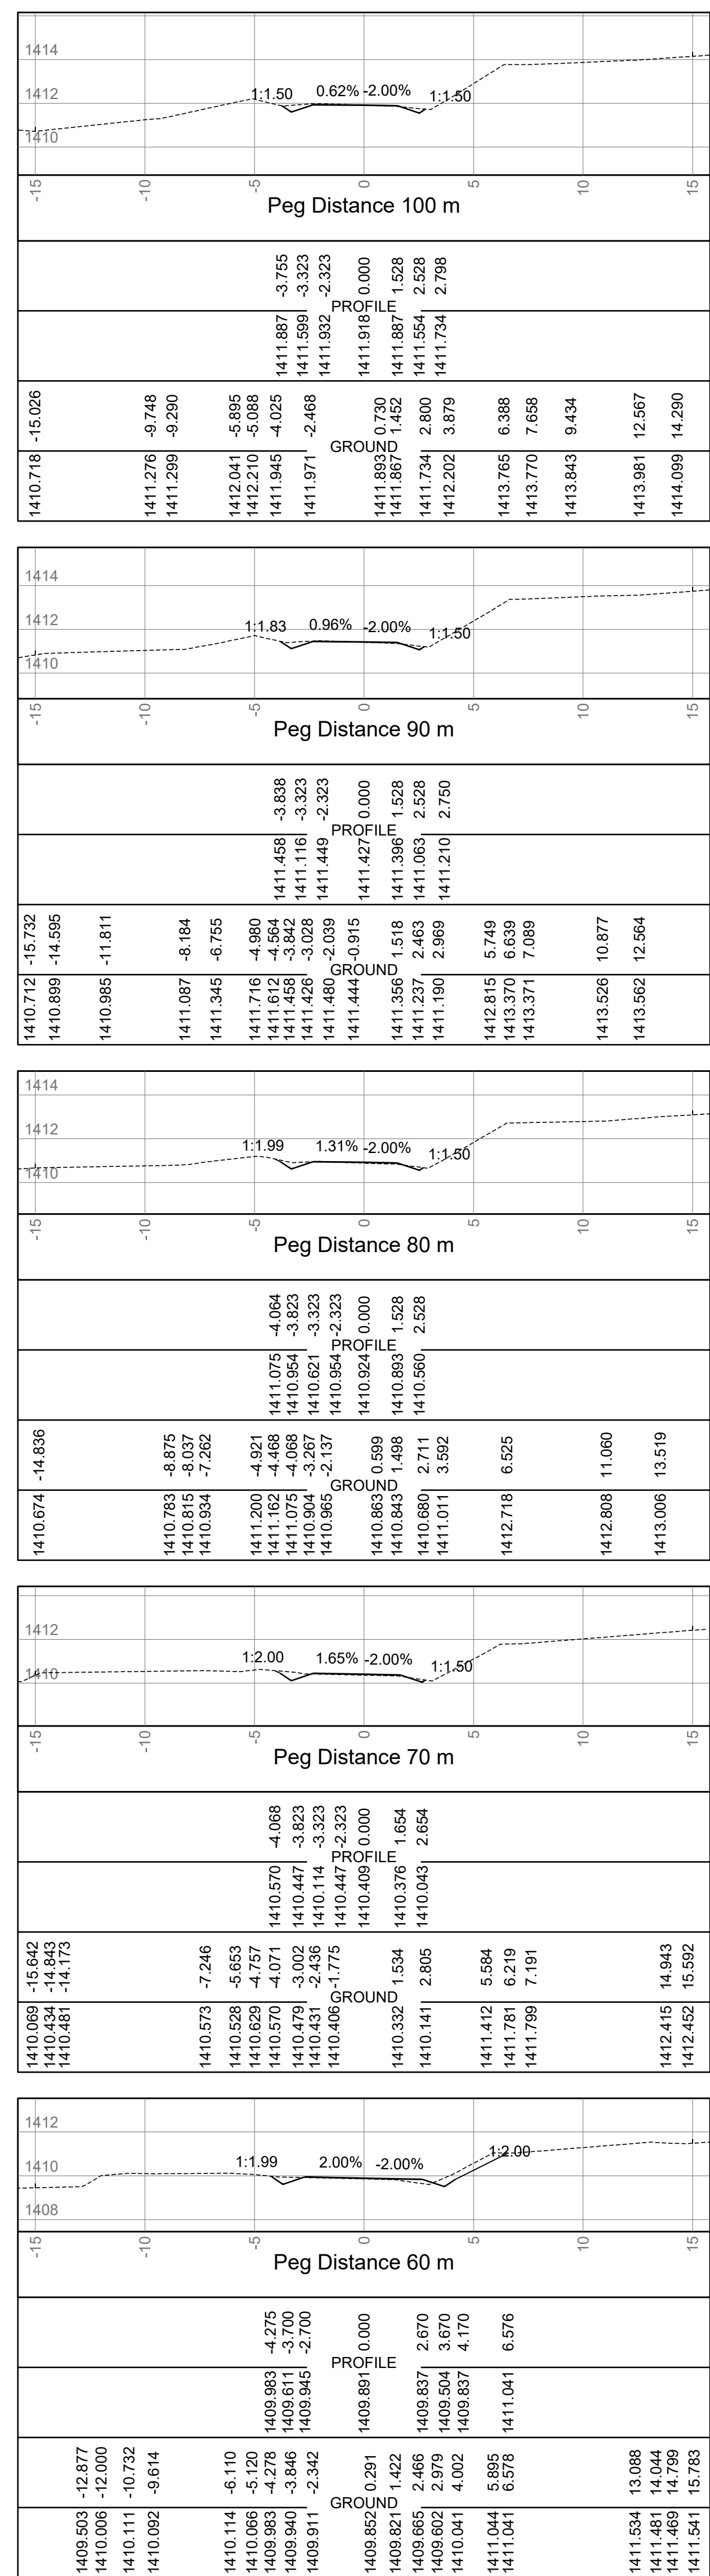


D1139
TYPE B1 - RIGHT ACCESS NO. 5
KM 4+235

L761
TYPE B1 - RIGHT ACCESS NO. 6
KM 4+996

FOR FINAL APPROVAL

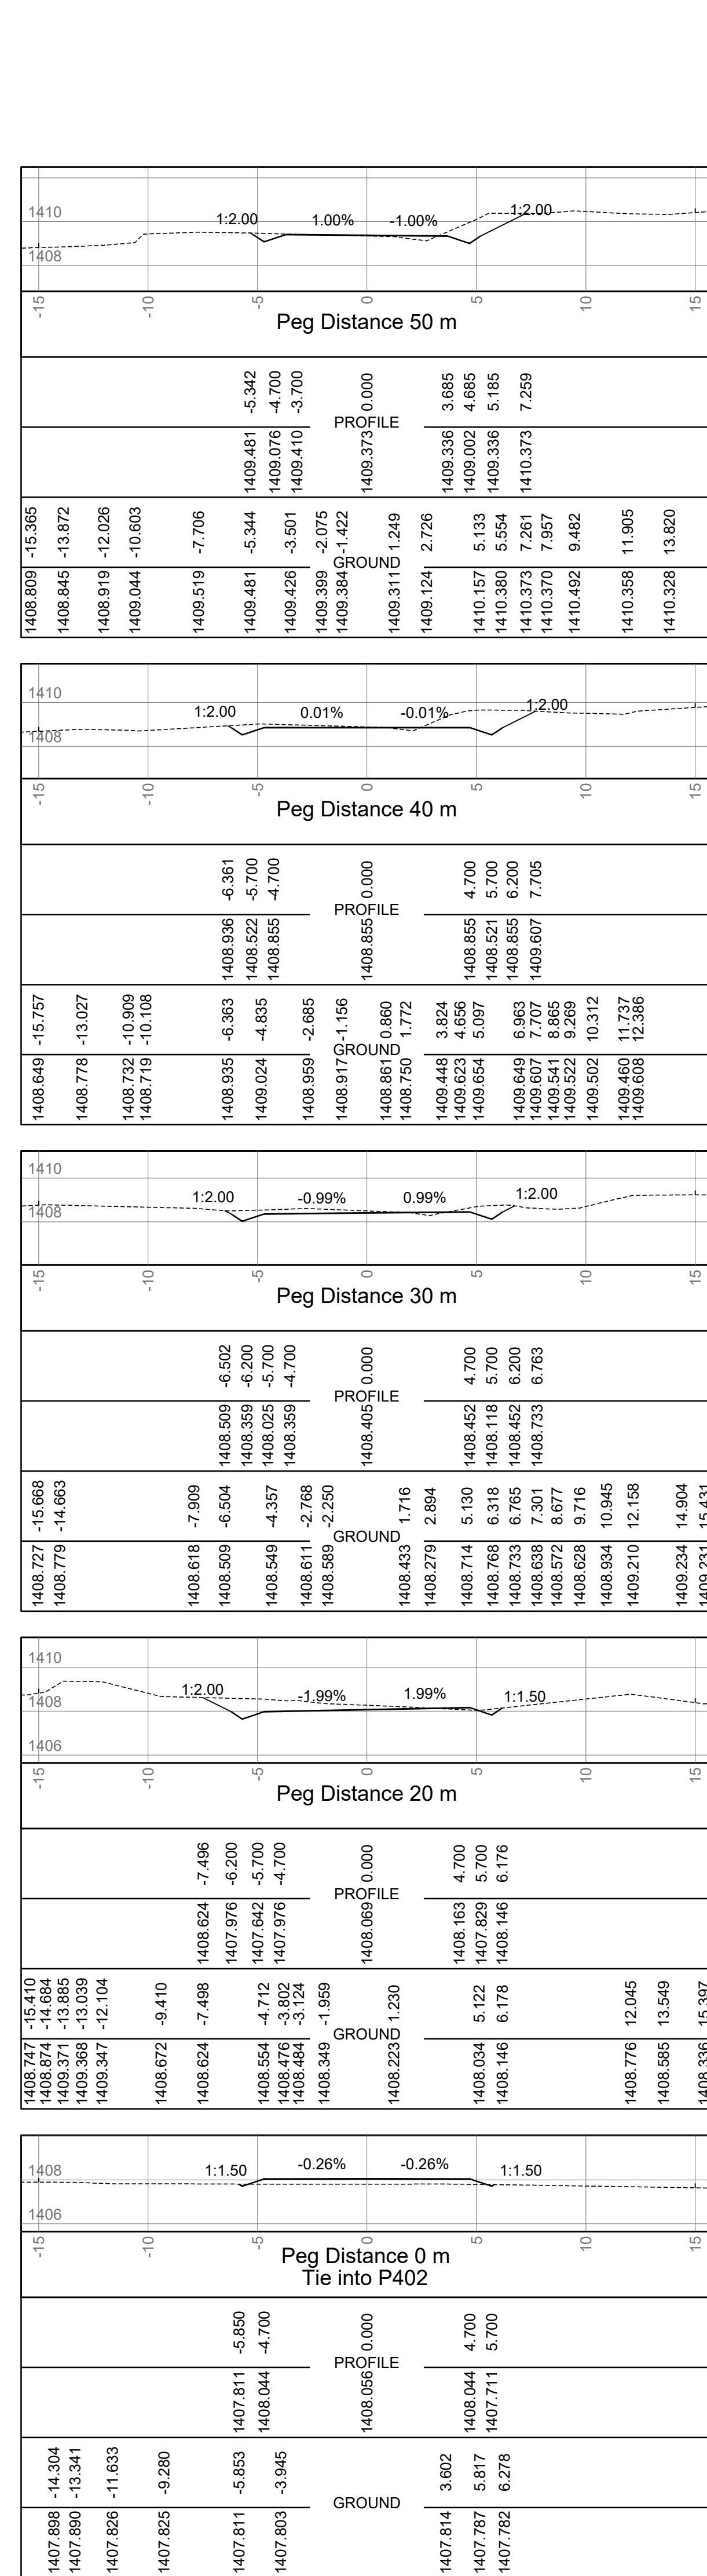

NOTE:
1. START OF ACCESS ROAD TO TIE IN TO MAIN ROAD 402 ROAD LEVELS.
2. FOR ACCESS ROAD SIGNAGE AND ROADMARKING REFER TO DWGS C41989 - C41996

SYMBOL	DATE	DESCRIPTION	CHECKED	SIGNED
D	OCT 2019	FOR FINAL APPROVAL	KG	
C	AUG 2016	FOR APPROVAL	KG	
B	AUG 2016	FOR APPROVAL	MM	
AMENDMENTS				

AS BUILT	
SUPERVISING ENGINEER	DATE
SUPERVISING AUTHORITY	

CONTINUED FROM:	C45221	DESIGNED BY:	M SINGH
CONTINUED ON:	-	CHECKED BY:	K GOVENDER
LONG SECTION NO.:	C45223	DRAWN BY:	M MARAIS
DESIGN PLAN NO.:	C41964 to C41971	CHECKED BY:	S RAMATHAR
NAIDU CONSULTING - CONSULTING ENGINEER		K GOVENDER	
SIGN: _____		DATE: _____	

Designed by-

Naidu Consulting no. - D267/2527/D

Department:
Transport
Province of KwaZulu-Natal

TRANSPORTATION ENGINEERING - CHIEF ENGINEER
HEAD: TRANSPORT

UPGRADING OF MAIN ROAD 402 (HOLY FAMILY CONVENT - KWAMGWAGWA)

PORTION

PHASE 2 from km 0+000 to km 7+520

CROSS SECTIONAL DRAWINGS FOR ACCESS ROADS D1139 & L761

STAKED KM DISTANCE	SHEET 3 OF 3
AS SHOWN	PLAN No.
SCALE	C45222
HOR 1:200	
VERT 1:200	

C45222