



GI 17 - D1_1				
Pipe lengths (m)				
Reference	Y	X	IL in / out	DEPTH in / out
GI 17 - D1_1	28.825			28.842
Pipe design data				
Reference	Y	X	IL in / out	DEPTH in / out
GI 17	88498.018	3285927.449	1439.500	1439.500
D1_1	88503.034	3285899.064	1438.498	1438.498

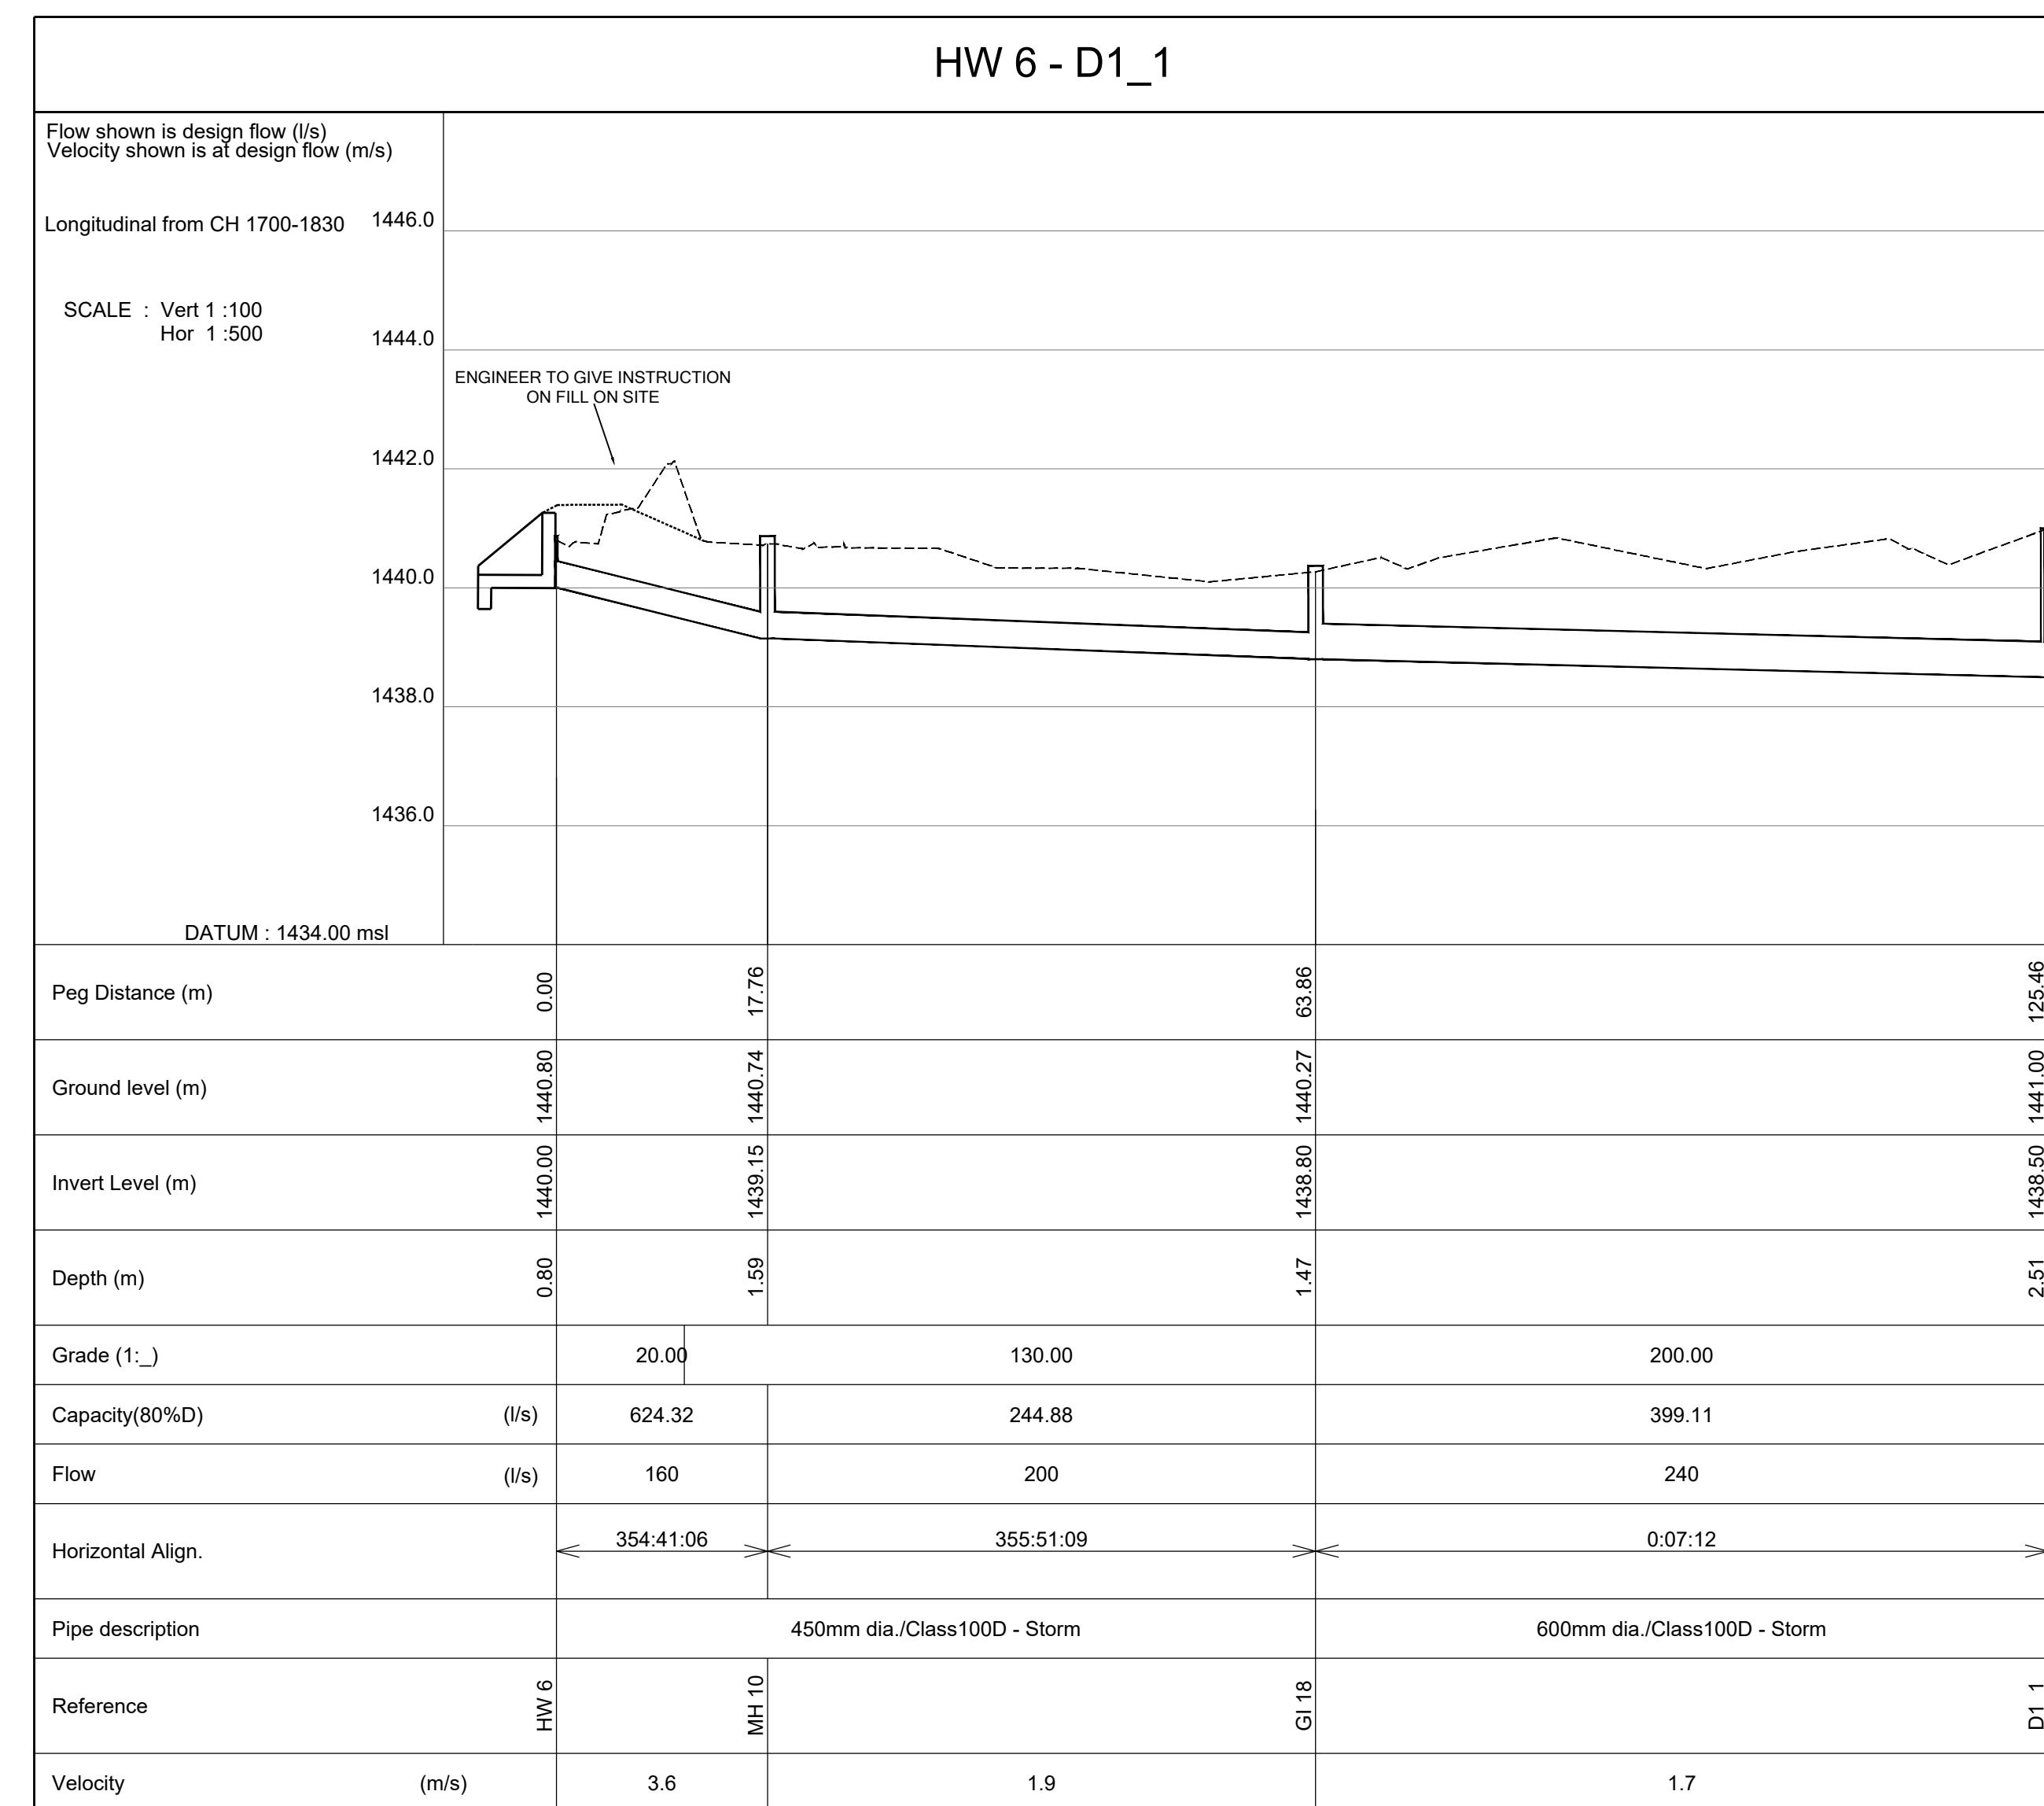

HW 6 - D1_1				
Pipe lengths (m)				
Reference	Y	X	IL in / out	DEPTH in / out
HW 6 - MH 10	17.758			17.779
MH 10 - GI 18	46.907			46.908
GI 18 - D1_1	61.604			61.605
Pipe design data				
Reference	Y	X	IL in / out	DEPTH in / out
HW 6	88507.884	3285773.802	1440.000	1440.000
MH 10	88506.239	3285791.494	1439.148	1439.148
GI 18	88502.905	3285837.460	1438.802	1438.798
D1_1	88503.034	3285899.064	1438.496	1438.496

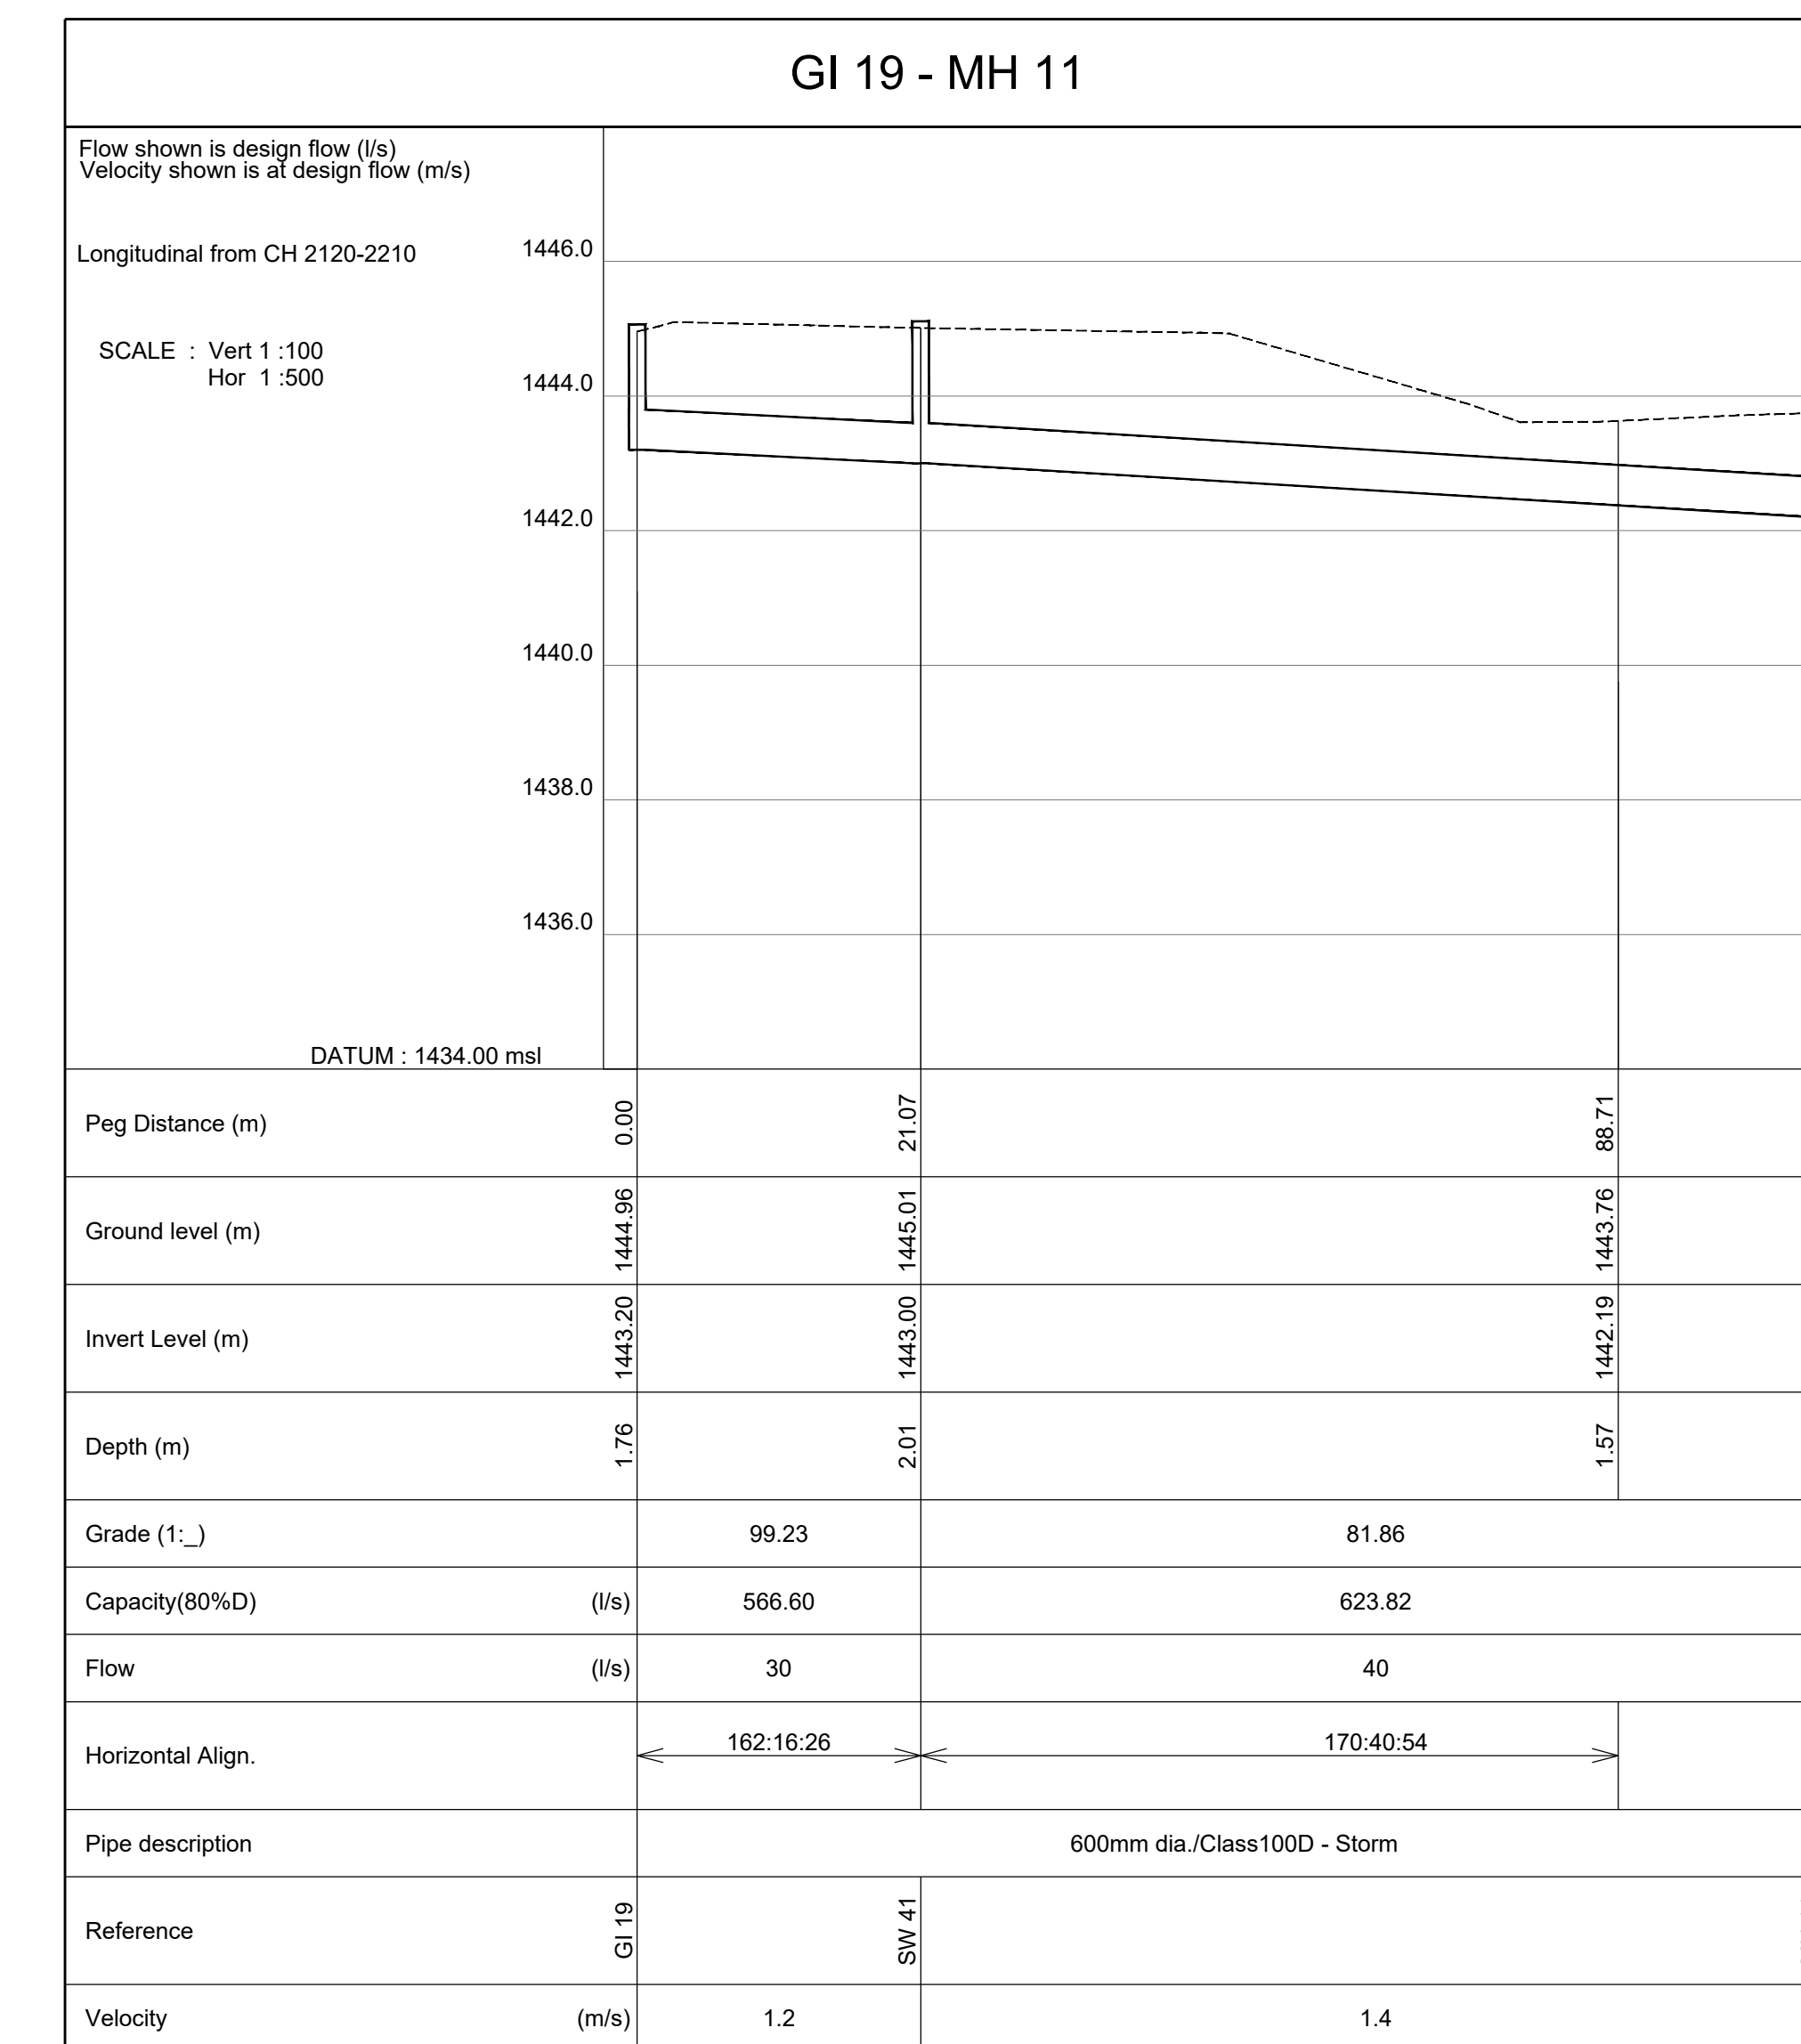

GI 19 - MH 11				
Pipe lengths (m)				
Reference	Y	X	IL in / out	DEPTH in / out
GI 19 - SW 41	21.066			21.067
SW 41 - MH 11	67.945			67.950
Pipe design data				
Reference	Y	X	IL in / out	DEPTH in / out
GI 19	88561.625	3285482.967	1443.200	1443.200
SW 41	88568.039	3285462.901	1443.000	1443.000
MH 11	88578.992	3285396.149	1442.189	1442.189

FOR FINAL APPROVAL

<b>AS BUILT</b>	CONTINUED FROM: C45230 CONTINUED ON: C45232 CROSS SECTION NO: C41972-C41982 PLAN NO: C41964-C41971 NAIDU CONSULTING - CONSULTING ENGINEER K. GOVENDER	DESIGNED BY: M MARAIS CHECKED BY: K GOVENDER DRAWN BY: P RAMAUTAR CHECKED BY: M SINGH SIGN: _____ DATE: _____	Designed by:-  Naidu Consulting no.- D267/4117/D	 Department: Transport Province of KwaZulu-Natal	UPGRADE OF MAIN ROAD P402 ( HOLY FAMILY CONVENT - KWAMGWAGWA) TRANSPORTATION ENGINEERING: CHIEF ENGINEER HEAD: TRANSPORT	STAKED KM DISTANCE AS SHOWN SCALE HOR 1:2000 VERT 1:200	SHEET 8 OF 12 PLAN No. <b>C45231</b>
SUPERVISING ENGINEER _____ DATE _____			DESCRIPTION <b>FROM KM 0+000 TO KM 7+517</b> PIPE LONGITUDINAL SECTION				

C45231