


TYPICAL CROSS SECTION - CUT

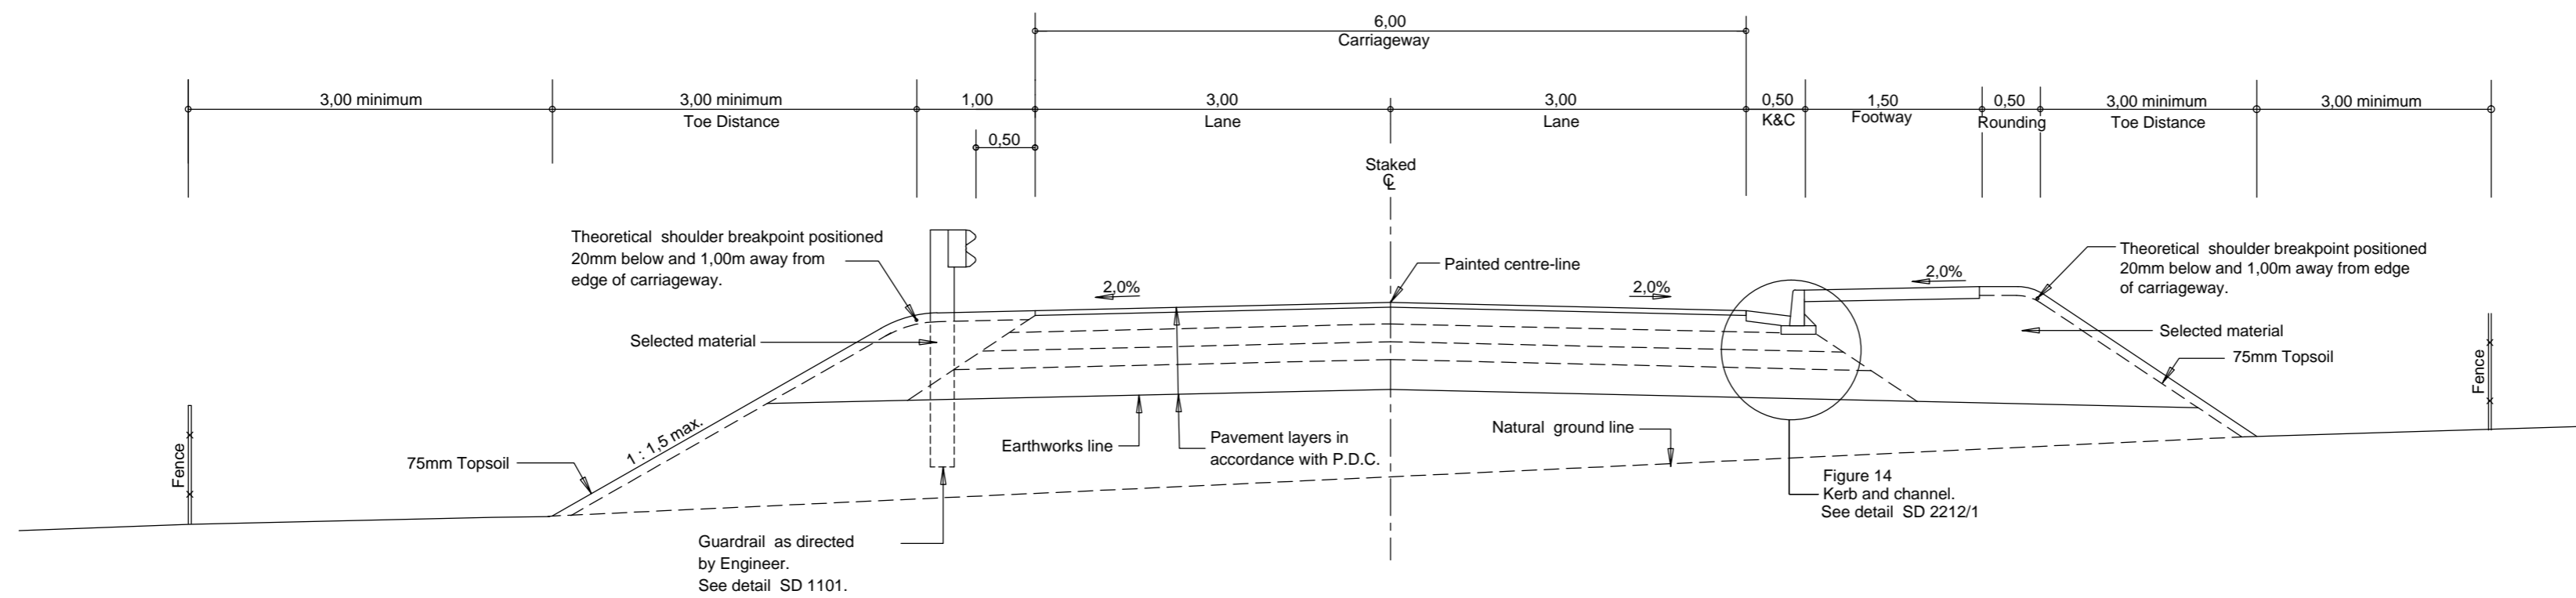

TYPICAL CROSS SECTIONS WITH - FILL

- NOTE :
1. Class U5a - Road reserve 20m width Unless existing.
 2. 2m cycle lane on shoulder as required
 3. Road marking as per SADC RTSM
 4. Class R5 preferred footway position to be 1,0m width from road reserve or at least 3,0m from road edge (See SD 2208)

				 <p>PROVINCE OF KWAZULU - NATAL - ISIFUNDAZWE SAKWAZULU - NATALI DEPARTMENT OF TRANSPORT UMNYANGO WEZOKUTHUTHA</p>	Head: Transport Date	<p>Standard Details</p> <p>TYPICAL CROSS SECTION CLASS R5 / U4b / U5b - ACCESS - RESIDENTIAL COLLECTOR / LOCAL STREET (<60km/h)</p>	Scale 1 : 50
Symbol	Date	Description	Dir.				Drawing Number SD 2220
Amendments							M 2305