

LEGEND:

--- FINISHED ROAD LEVEL (FRL)
--- NATURAL GROUND LEVEL (NGL)

NOTES:

- 1. All levels, dimensions and setting out details to be verified by the Consultant and Contractor on site prior to construction.
2. All roadmarking is to be verified on site according to the SARTSM.
3. Pavement layerage as per PCD No. XXXX depicted on Layout Plan No. C41531 - C41527
4. All V-drains to be Concrete Lined as per SD 06012.

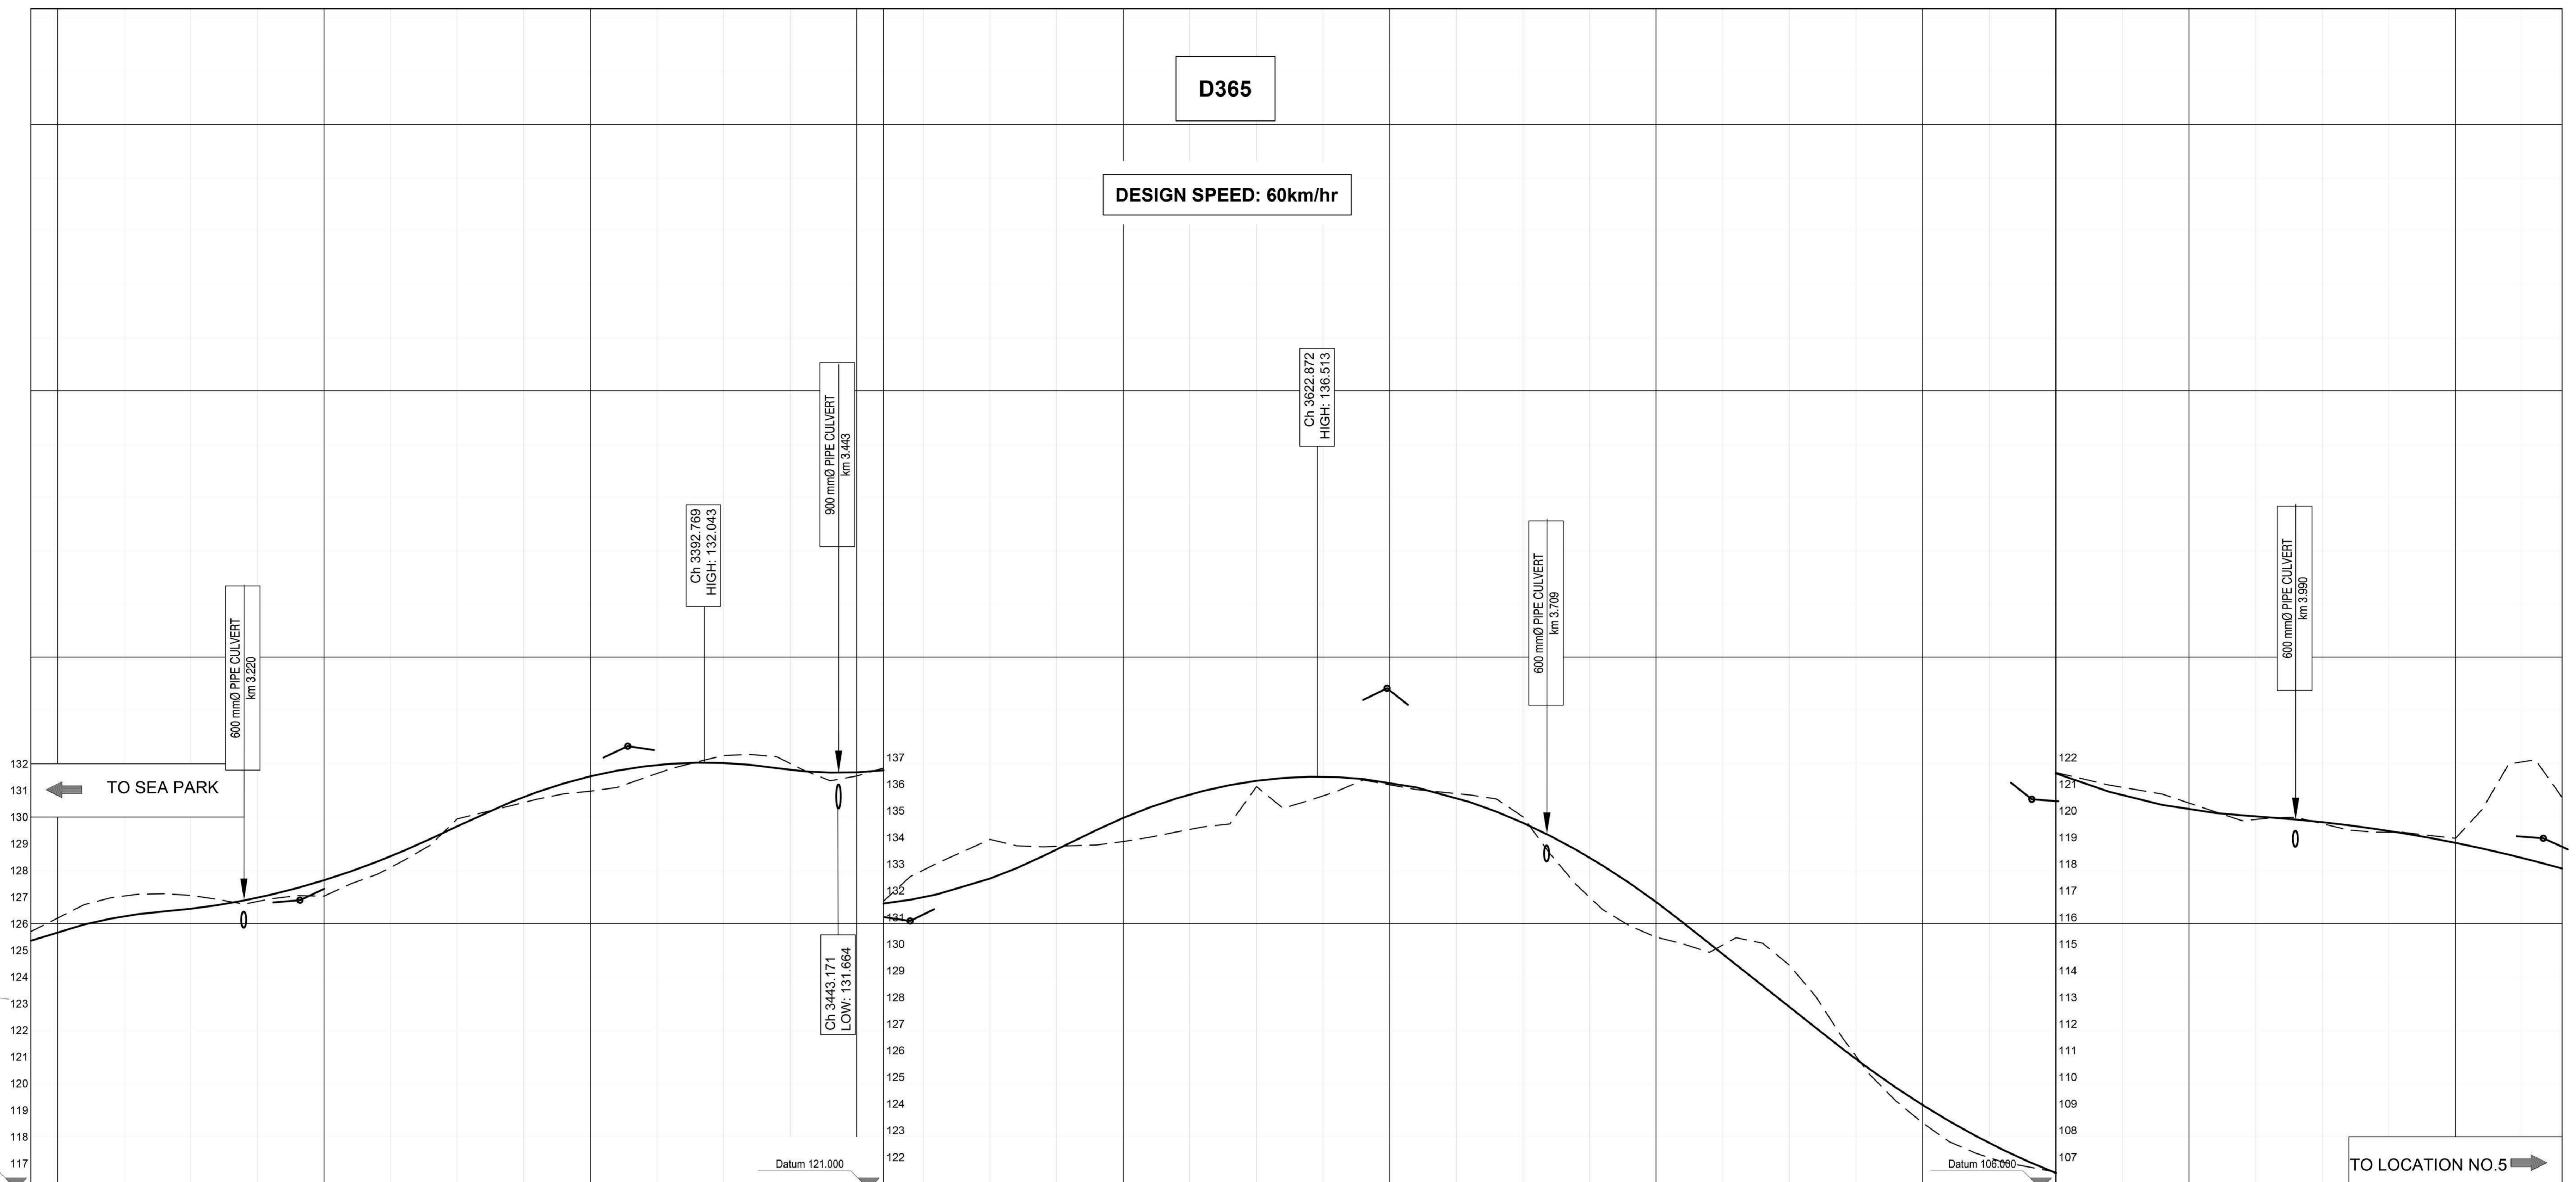
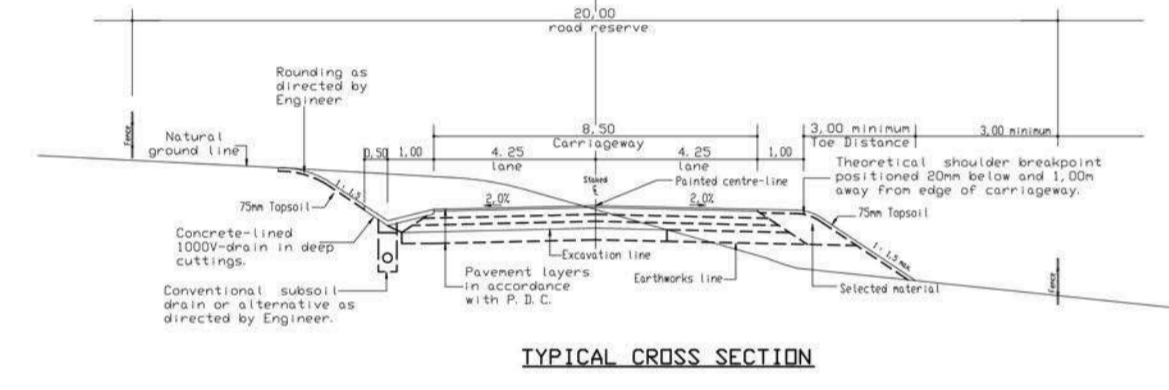


Table with columns for Chainage, Des Road Levels (Left Edge, Centre Line, Right Edge), Grades, Vertical Curves, Superelevation, and Horizontal Curves. Includes earthworks quantities (Cut, Adj. Cut, Fill) and detailed level data for each station.

FOR TENDER PURPOSE

Approval and signature block containing 'APPROVED', 'Supervising Engineer', 'Date', and 'Supervising Authority' fields.

Continued and Checked fields for design and plan details, including references to drawing numbers and dates.

Project identification block for 'PROVINCE OF KWAZULU-NATAL DEPARTMENT OF TRANSPORT', including logos for transport, Kamaweve Development Consultants, and Sanas, along with contact information and design details.

Project title block for 'ROAD D365 (SEA PARK TO LOCATION NO. 5) UPGRADE OF ROAD D365 LONGITUDINAL SECTION', including staked distance (KM 3+140 to KM 4+090), scale (1:1000), and contract details.