


AS BUILT

<p>Supervising Engineer: M.A. RAMPHI</p> <p>Checked by: M.A. RAMPHI</p> <p>Design: M.A. RAMPHI</p> <p>Drawn: M.A. RAMPHI</p> <p>Date: 26/02/2022</p>	<p>Supervising Engineer: M.A. RAMPHI</p> <p>Checked by: M.A. RAMPHI</p> <p>Design: M.A. RAMPHI</p> <p>Drawn: M.A. RAMPHI</p> <p>Date: 26/02/2022</p>
--	--


DISTRICT ROAD 1001 : TABLE MOUNTAIN TO CACACA RIVER

Scale	AS SHOWN	Sheet No. - 3
Drawn		Sheet No. -

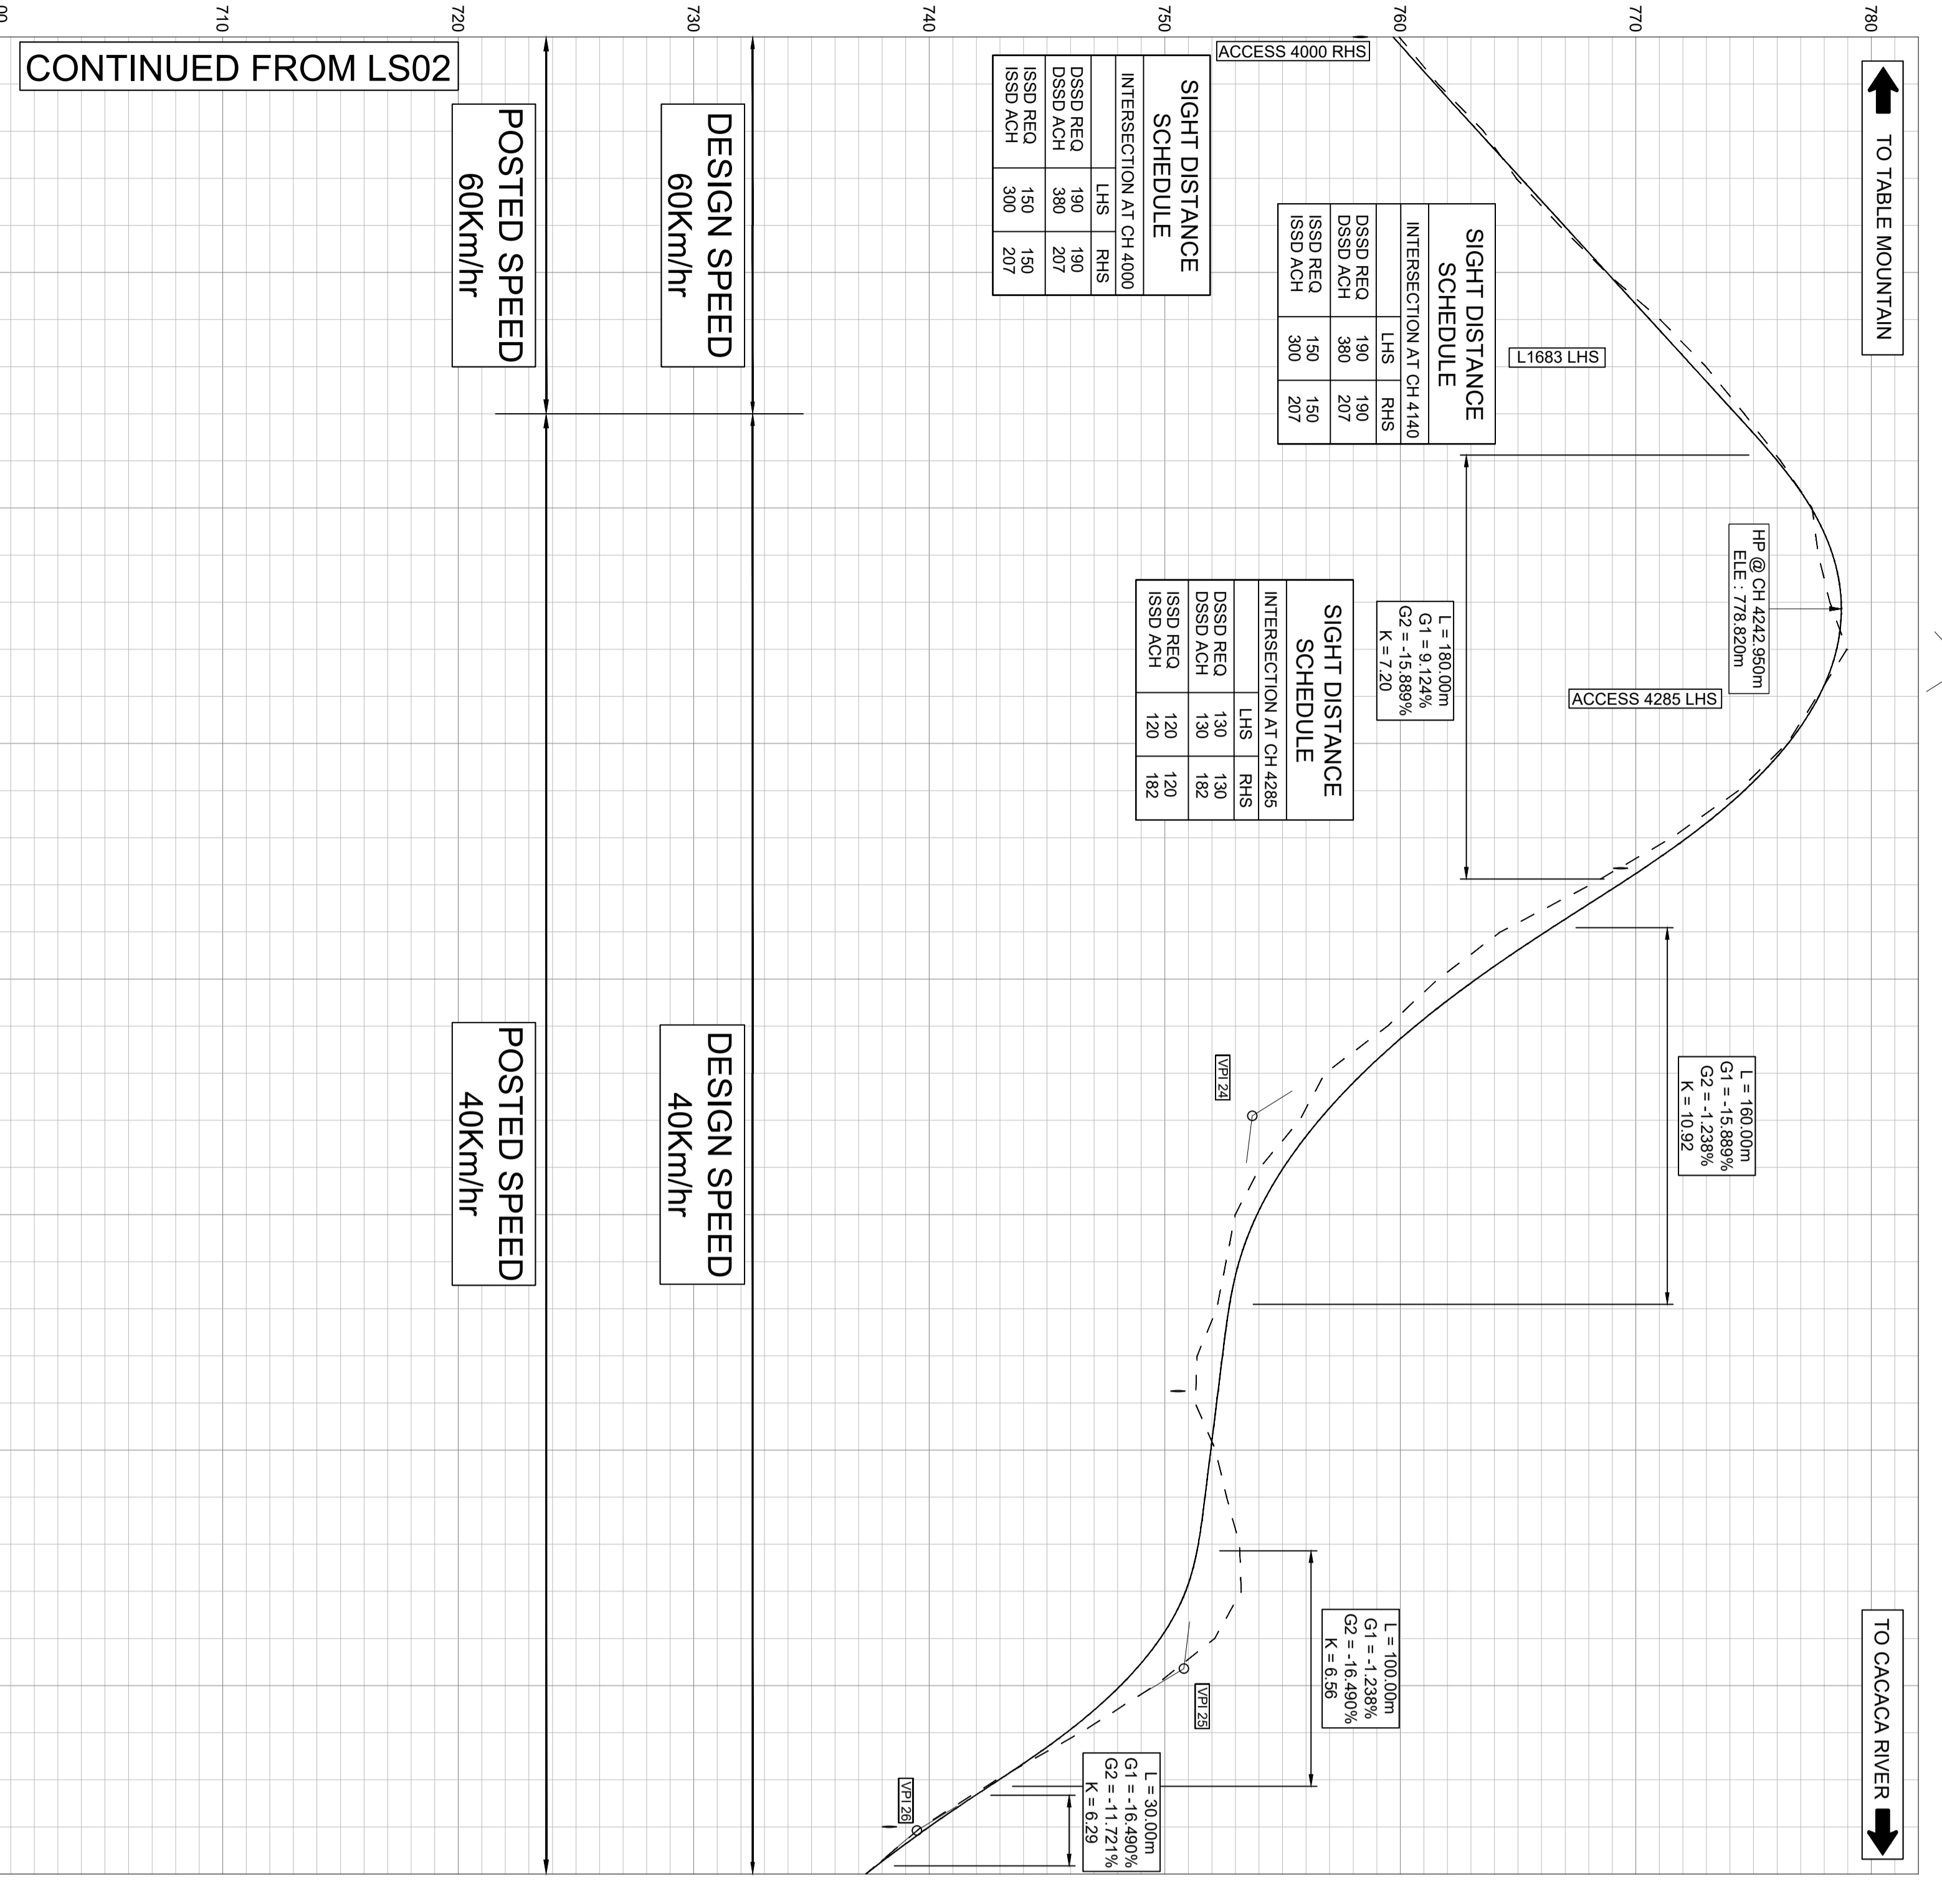

KEY PLAN

Natural Ground Line - - - - -
 Finished Road Level - - - - -

SCALE

Horizontal 1:2000
 Vertical 1:200

710
 720
 730
 740
 750
 760
 770
 780

TO TABLE MOUNTAIN
 TO CACACA RIVER

Stationing	Finished Road Levels		Gardens	Vertical Curves	Superelevation	Horizontal Curves	Staked Kilometer Distance
	Centre Line	Right Edge					

FOR CONSTRUCTION

Date: 25/07/2022

AS BUILT



DEPARTMENT OF TRANSPORT


DISTRICT ROAD 1001 : TABLE MOUNTAIN TO CACACA RIVER

Scale: AS SHOWN

Sheet No.: 3
 of 3

Part No.: C47130